

CHURCH OF THE INCARNATION
ALBEMARLE COUNTY, VIRGINIA
NOVEMBER 17, 2023



REVIEW SET

NOT FOR CONSTRUCTION

DON SWOFFORD FAIA

**DON A
SWOFFORD
ARCHITECT**

5363 BELLAIR FARM
CHARLOTTESVILLE, VA 22903
(434) 960-1927 CELLULAR

DRAWING INDEX:

- T1.1 COVER SHEET
- S1.1 SITE PLAN
- D1.1 DEMO PLAN
- A1.1 STONE CHURCH PLAN &
OFFICE RECEPTION PLAN
- A1.2 SANCTUARY PLANS
- A2.1 ELEVATIONS
- A3.1 BUILDING SECTION

CODE REVIEW:

- BUILDING USE CATEGORIES
- CONSTRUCTION TYPE
- FIRE SEPARATIONS

GENERAL NOTES:

1. NOTE

PRELIMINARY
NOT FOR CONSTRUCTION

CHURCH OF THE
INCARNATION

LOCATION:
1465 INCARNATION DRIVE
CHARLOTTESVILLE, VA 22901

COVER SHEET

SHEET NAME:

ISSUE: REVIEW

DATE: 11/17/2023

T1.1

SHEET #:

DON SWOFFORD FAIA

DON A SWOFFORD ARCHITECT

5363 BELLAIR FARM
CHARLOTTESVILLE, VA 22903
(434) 960-1927 CELLULAR

GENERAL NOTES:

1. NOTE

PRELIMINARY
NOT FOR CONSTRUCTION

CHURCH OF THE INCARNATION

LOCATION:
1465 INCARNATION DRIVE
CHARLOTTESVILLE, VA 22901

SITE PLAN



SHEET NAME:

ISSUE: REVIEW

DATE: 11/17/2023

S1.1

SHEET #:

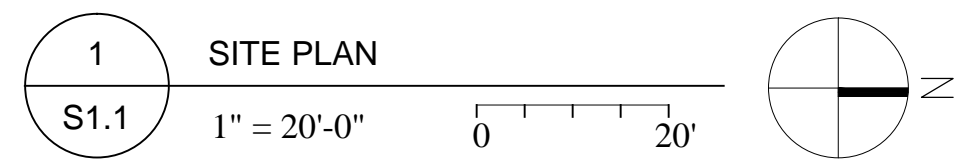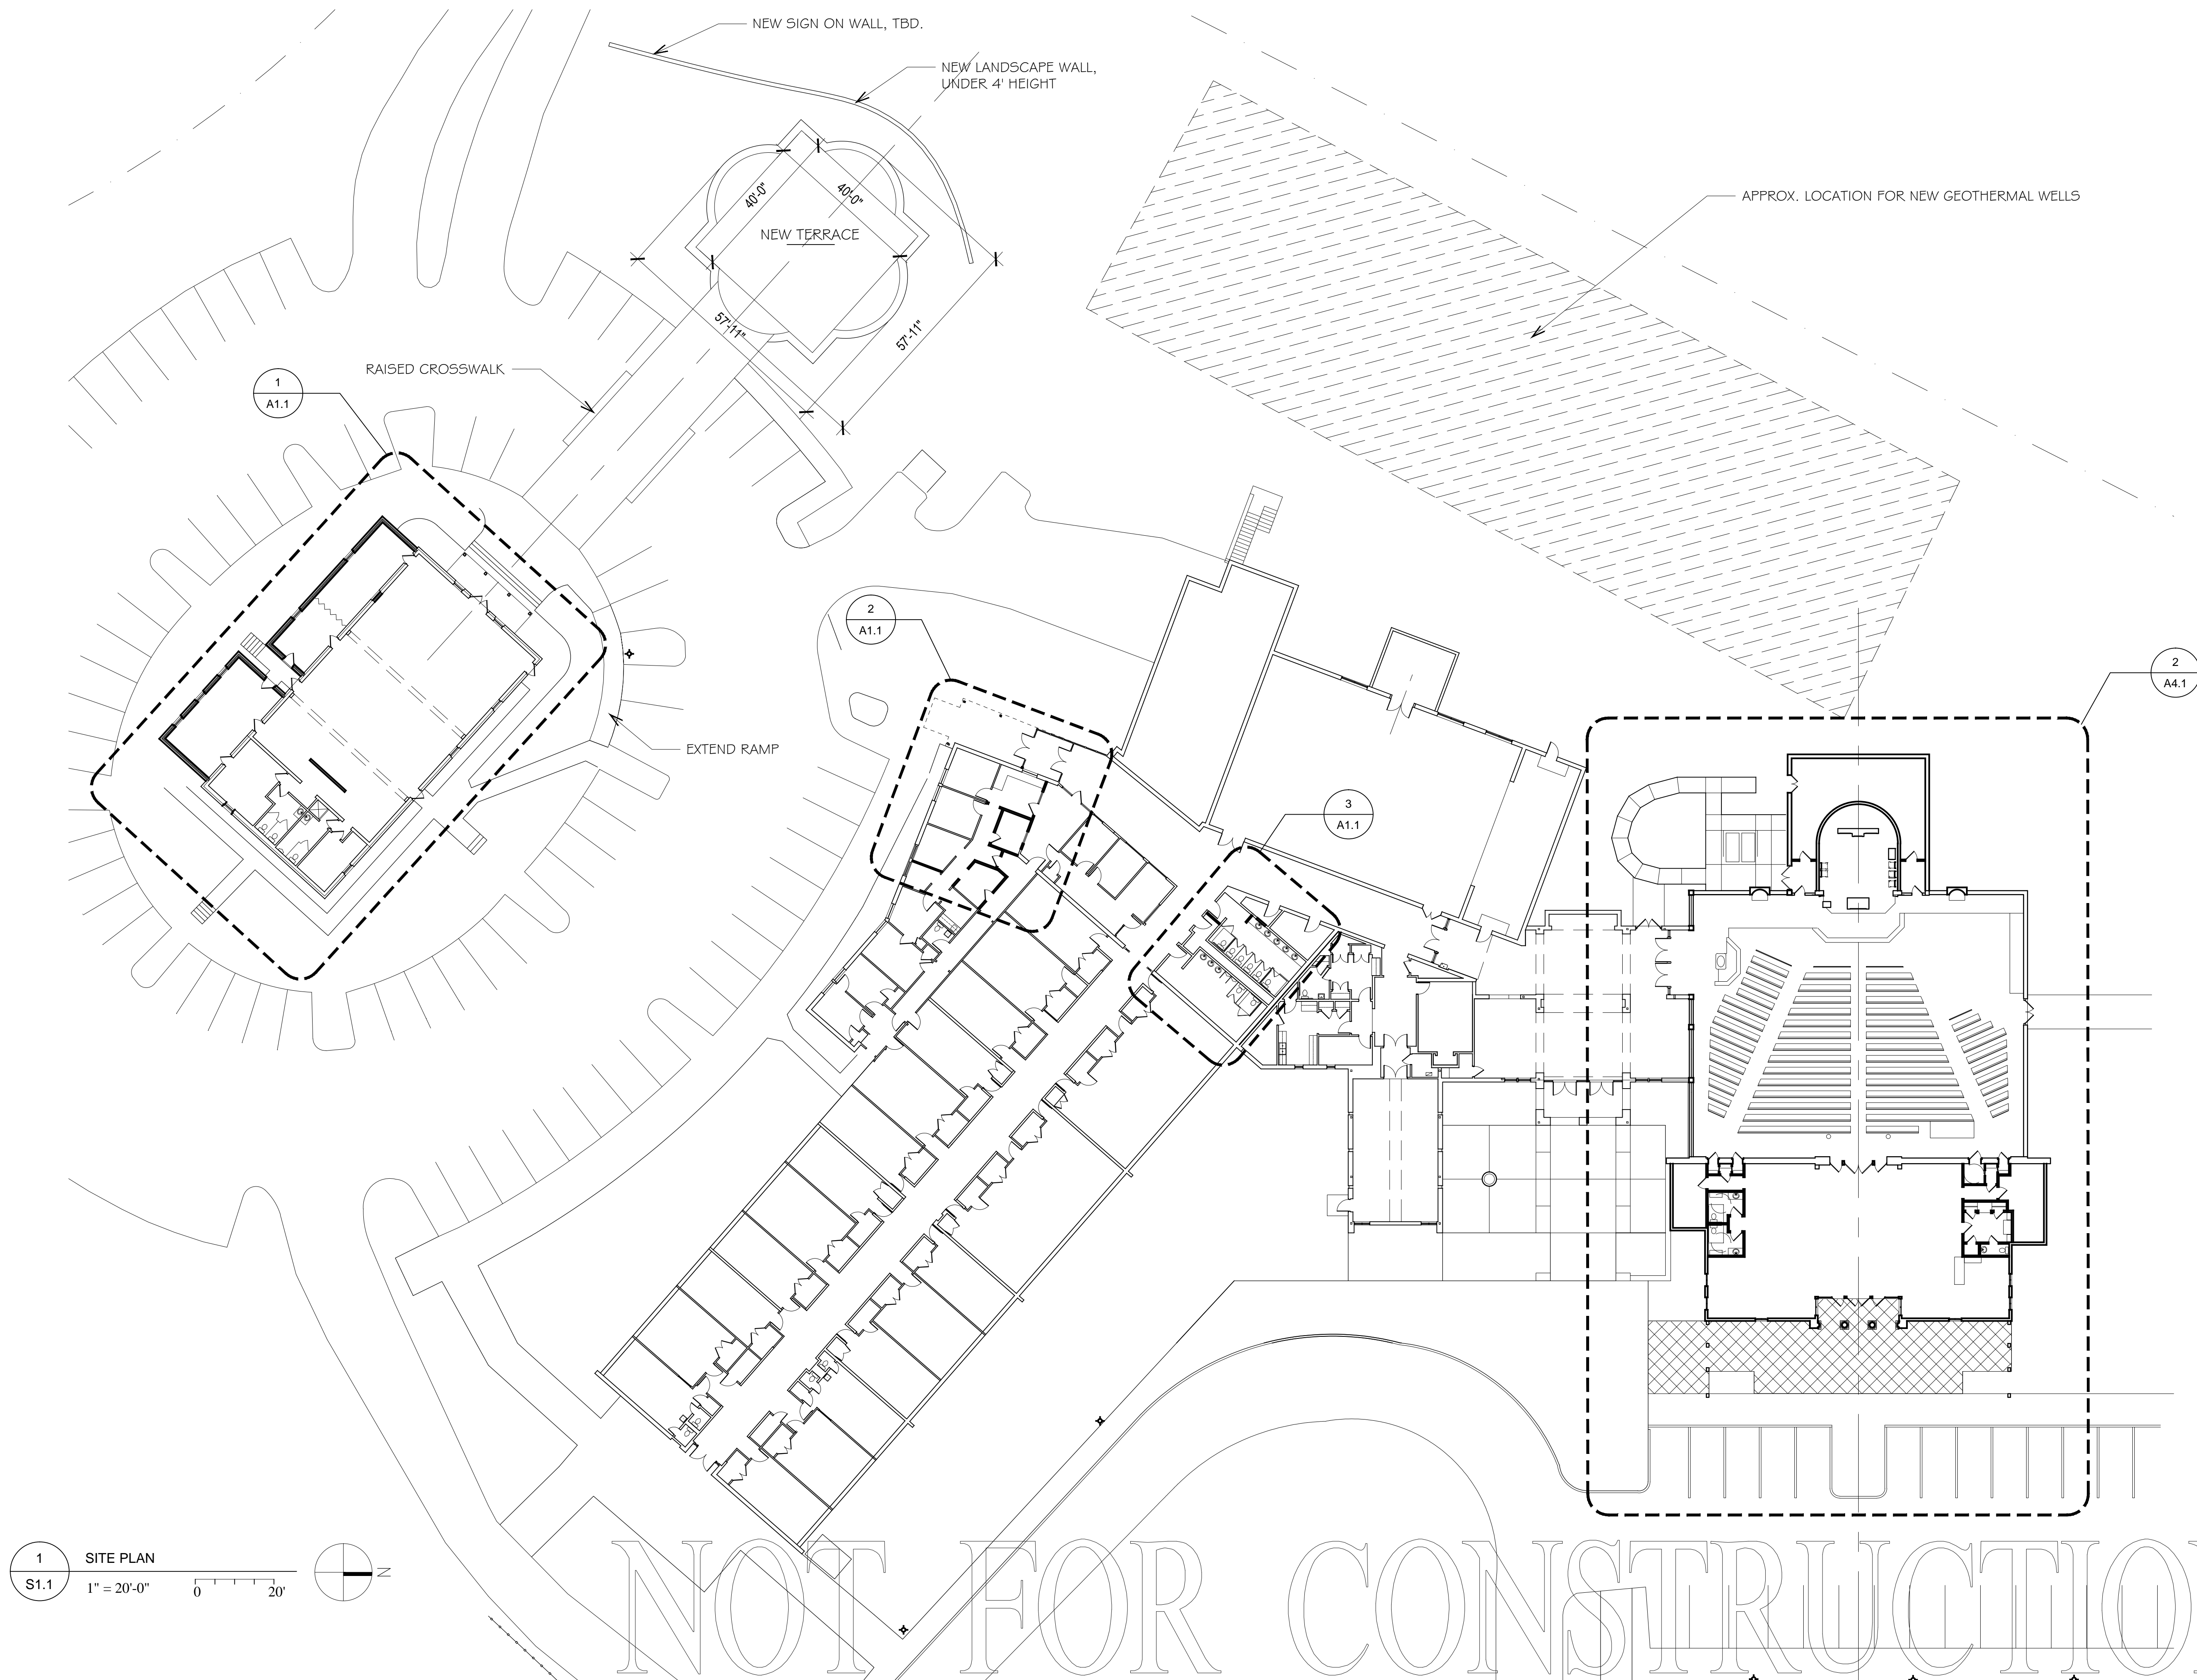

NOT FOR CONSTRUCTION

DON SWOFFORD FAIA

DON A SWOFFORD ARCHITECT

5363 BELLAIR FARM
CHARLOTTESVILLE, VA 22903
(434) 960-1927 CELLULAR

GENERAL NOTES:

1. NOTE

PRELIMINARY
NOT FOR CONSTRUCTION

CHURCH OF THE INCARNATION

LOCATION:
1465 INCARNATION DRIVE
CHARLOTTESVILLE, VA 22901

DEMOLITION



SHEET NAME:

ISSUE: REVIEW

DATE: 11/17/2023

SHEET #:

D1.1

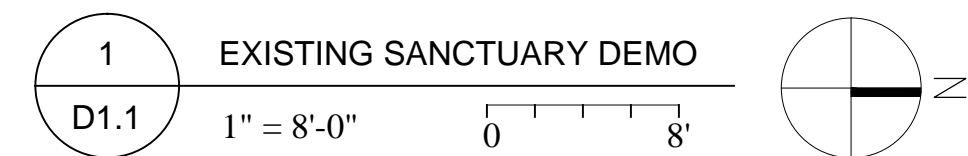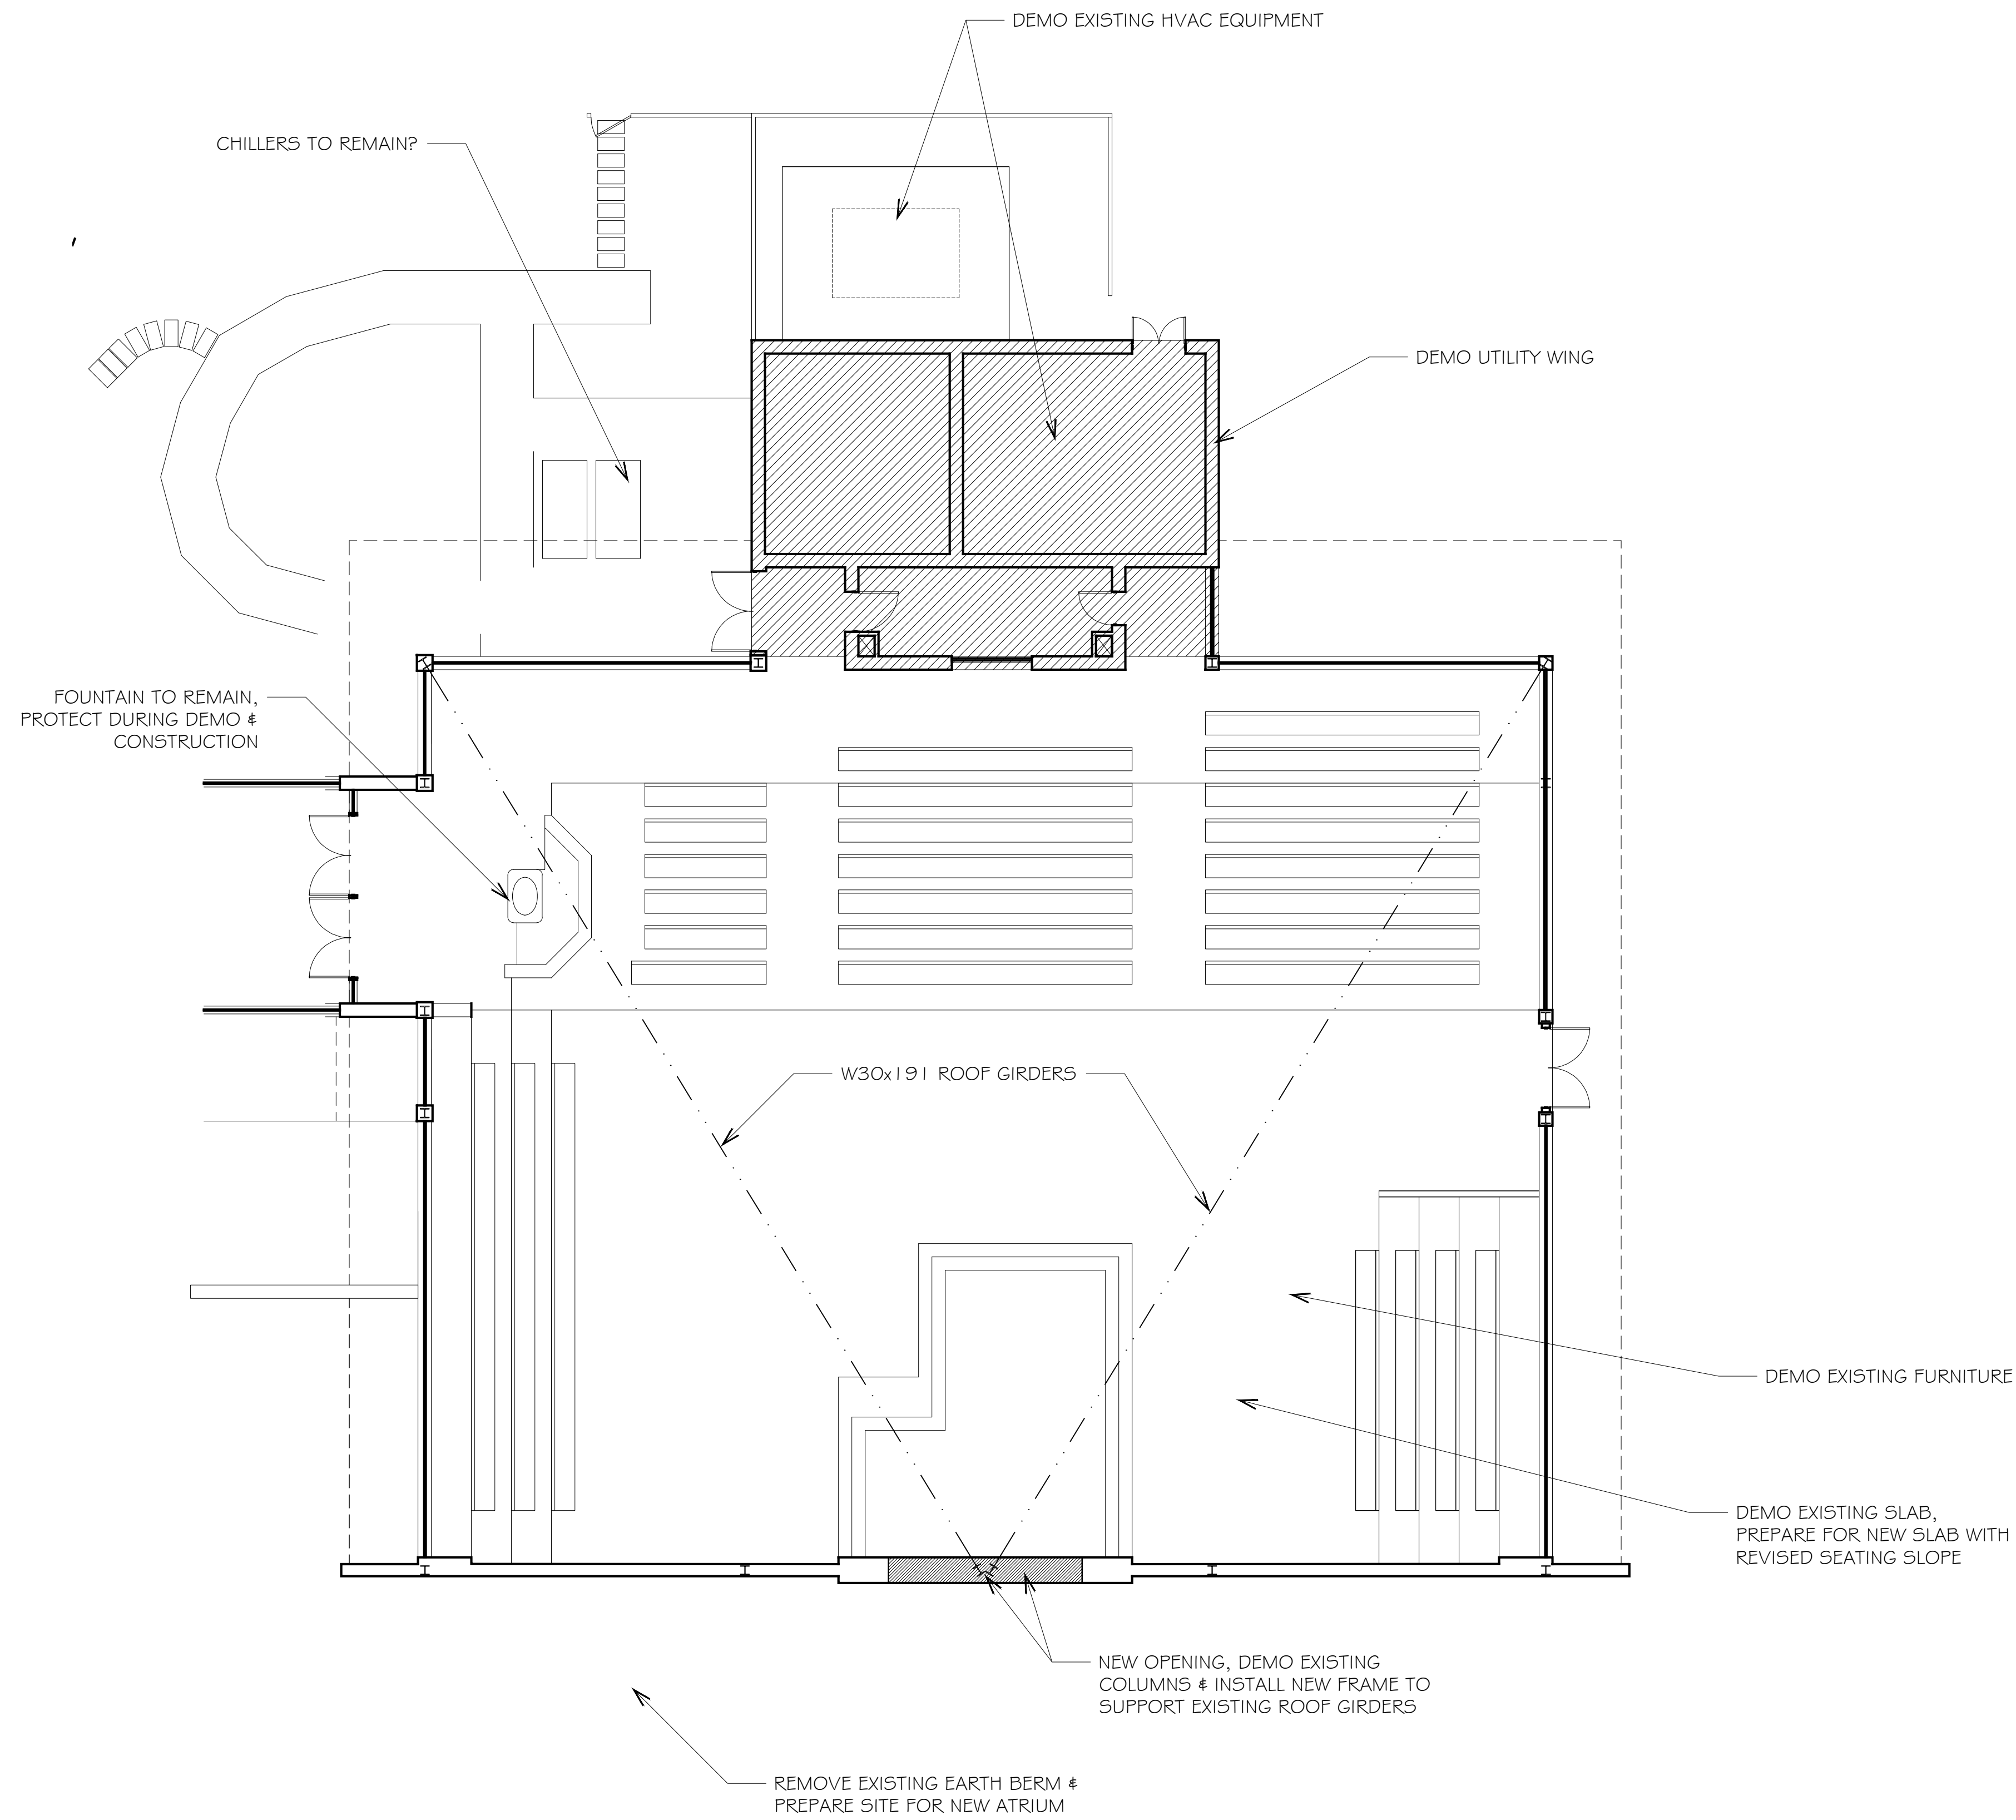

NOT FOR CONSTRUCTION

DON SWOFFORD FAIA

DON A SWOFFORD ARCHITECT

5363 BELLAIR FARM
CHARLOTTESVILLE, VA 22903
(434) 960-1927 CELLULAR

GENERAL NOTES:
1. NOTE

**PRELIMINARY
NOT FOR CONSTRUCTION**

**CHURCH OF THE
INCARNATION**


LOCATION:
1465 INCARNATION DRIVE
CHARLOTTESVILLE, VA 22901

**ROCK CHURCH
RENOVATIONS**


SHEET NAME:
ISSUE: REVIEW
DATE: 11/17/2023

SHEET #:


A1.1

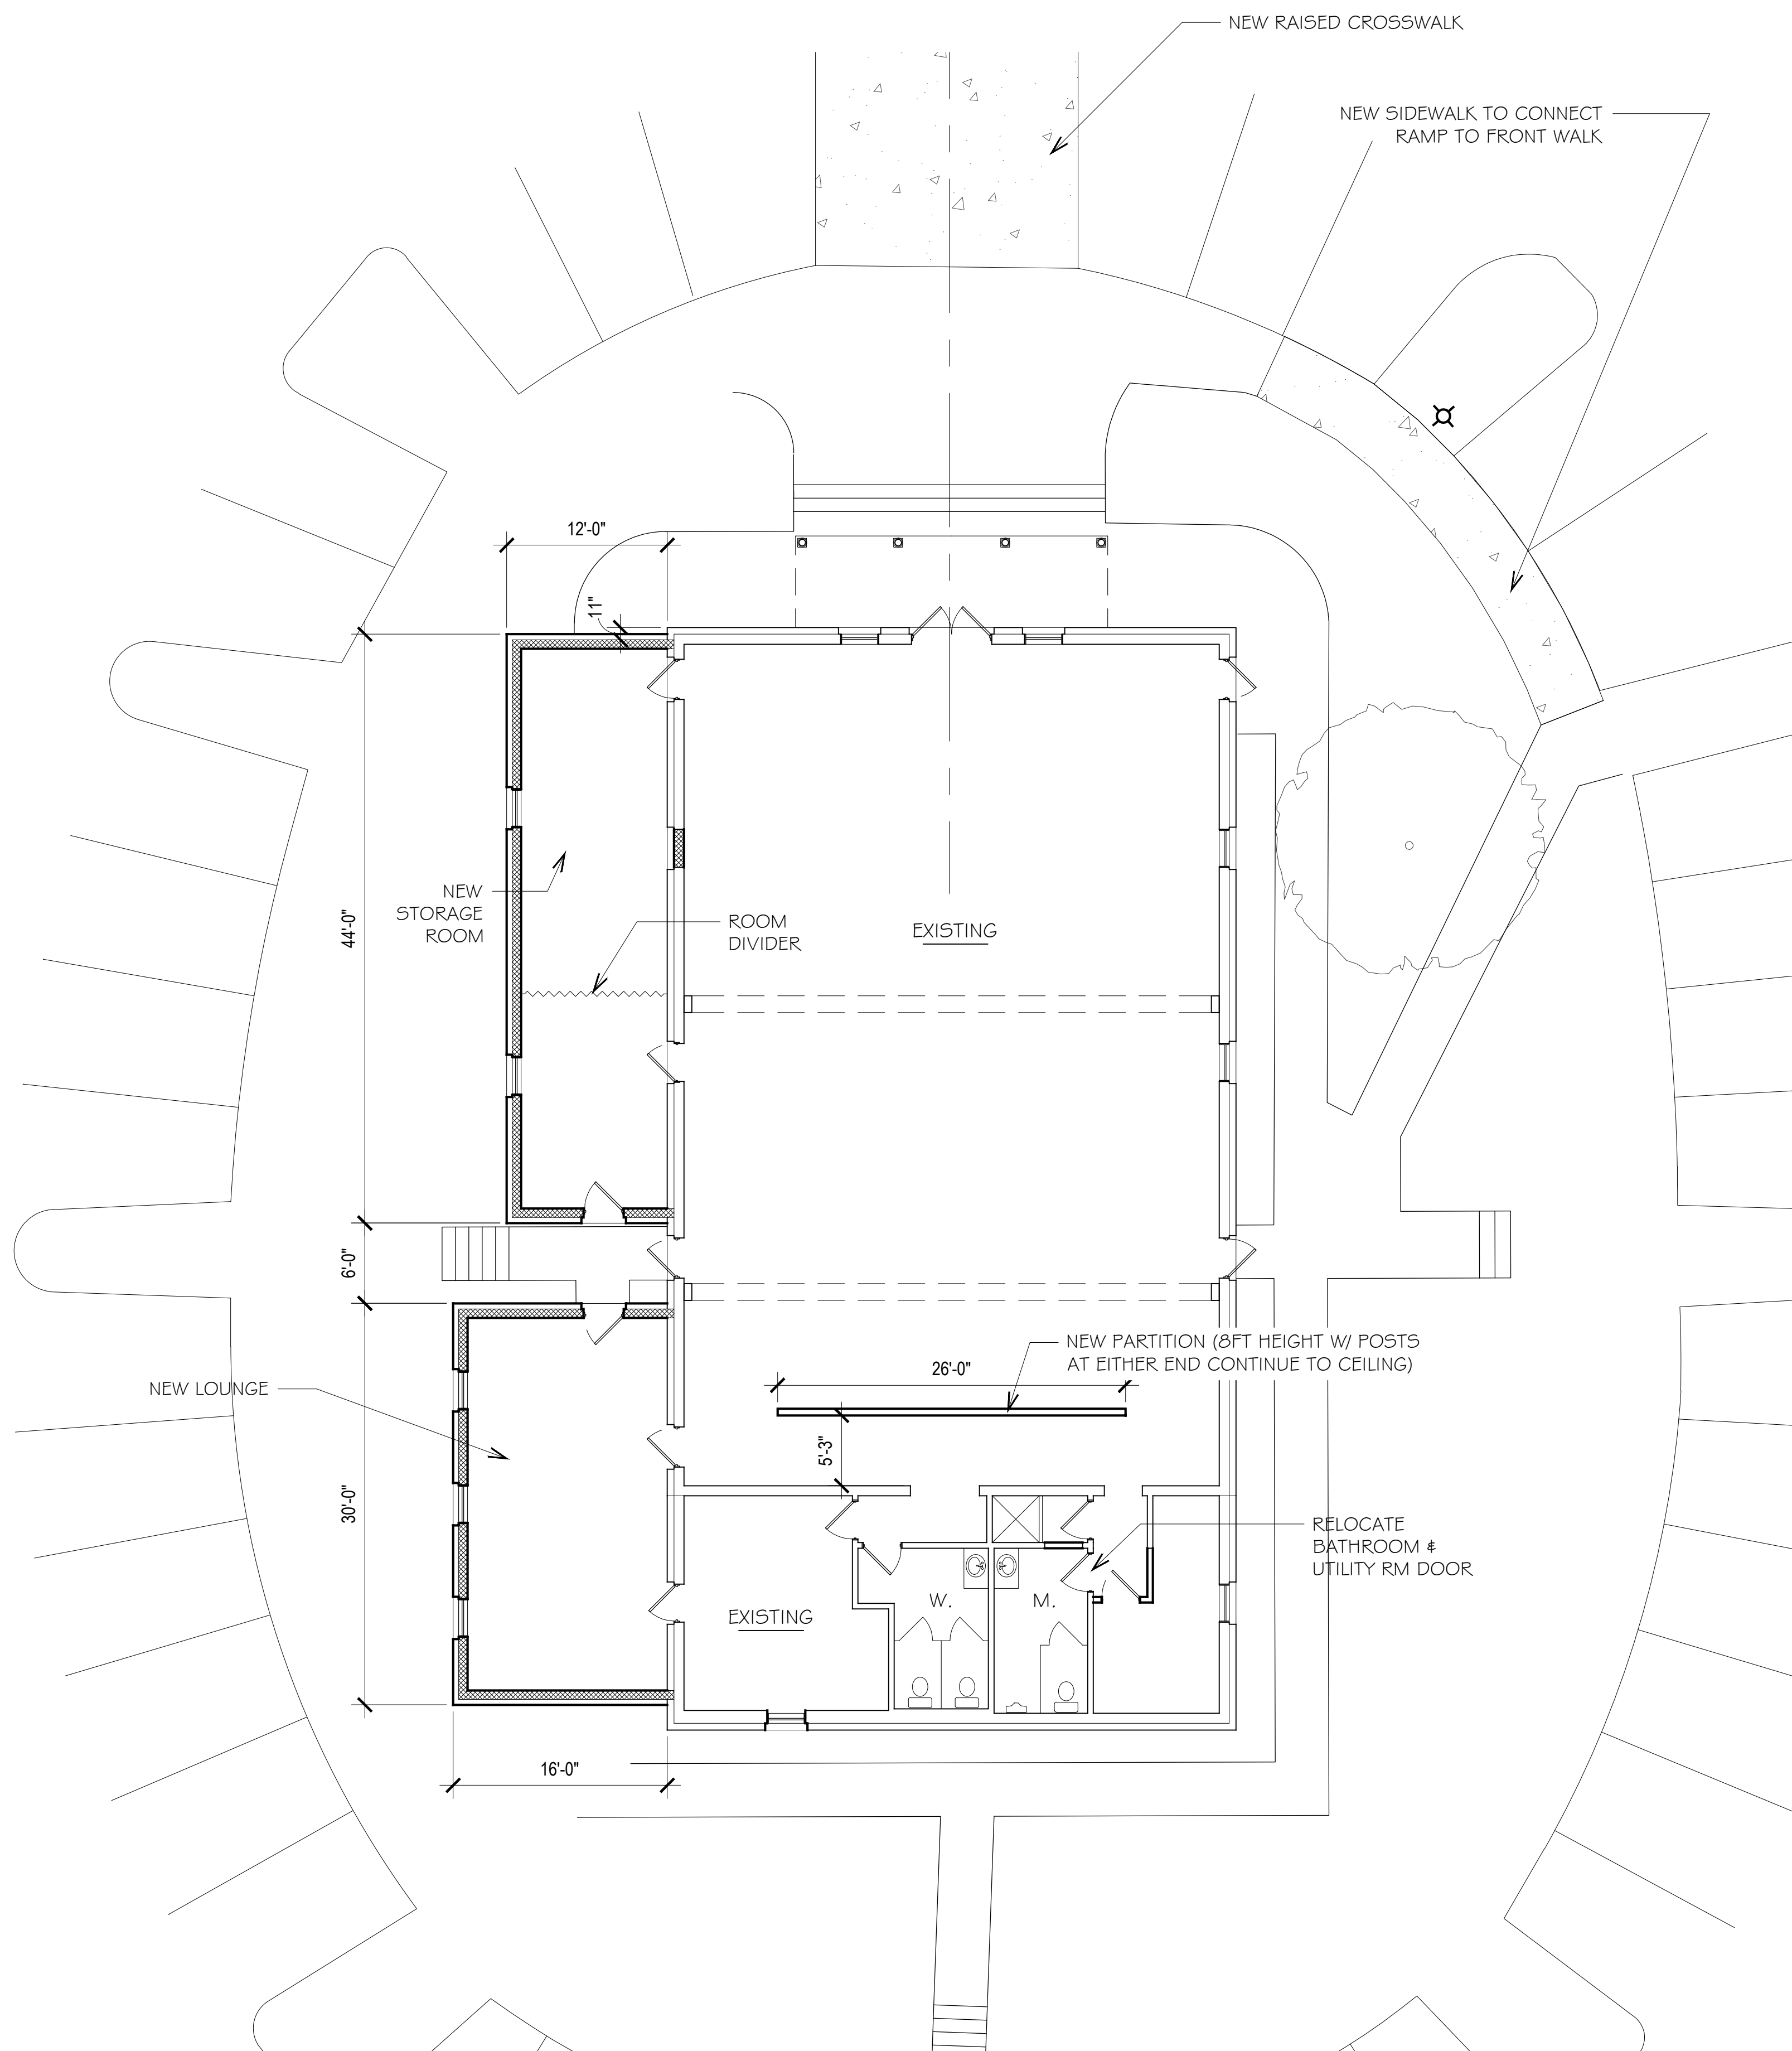

1 FLOOR PLAN
A1.1 1" = 8'-0" 0 8'

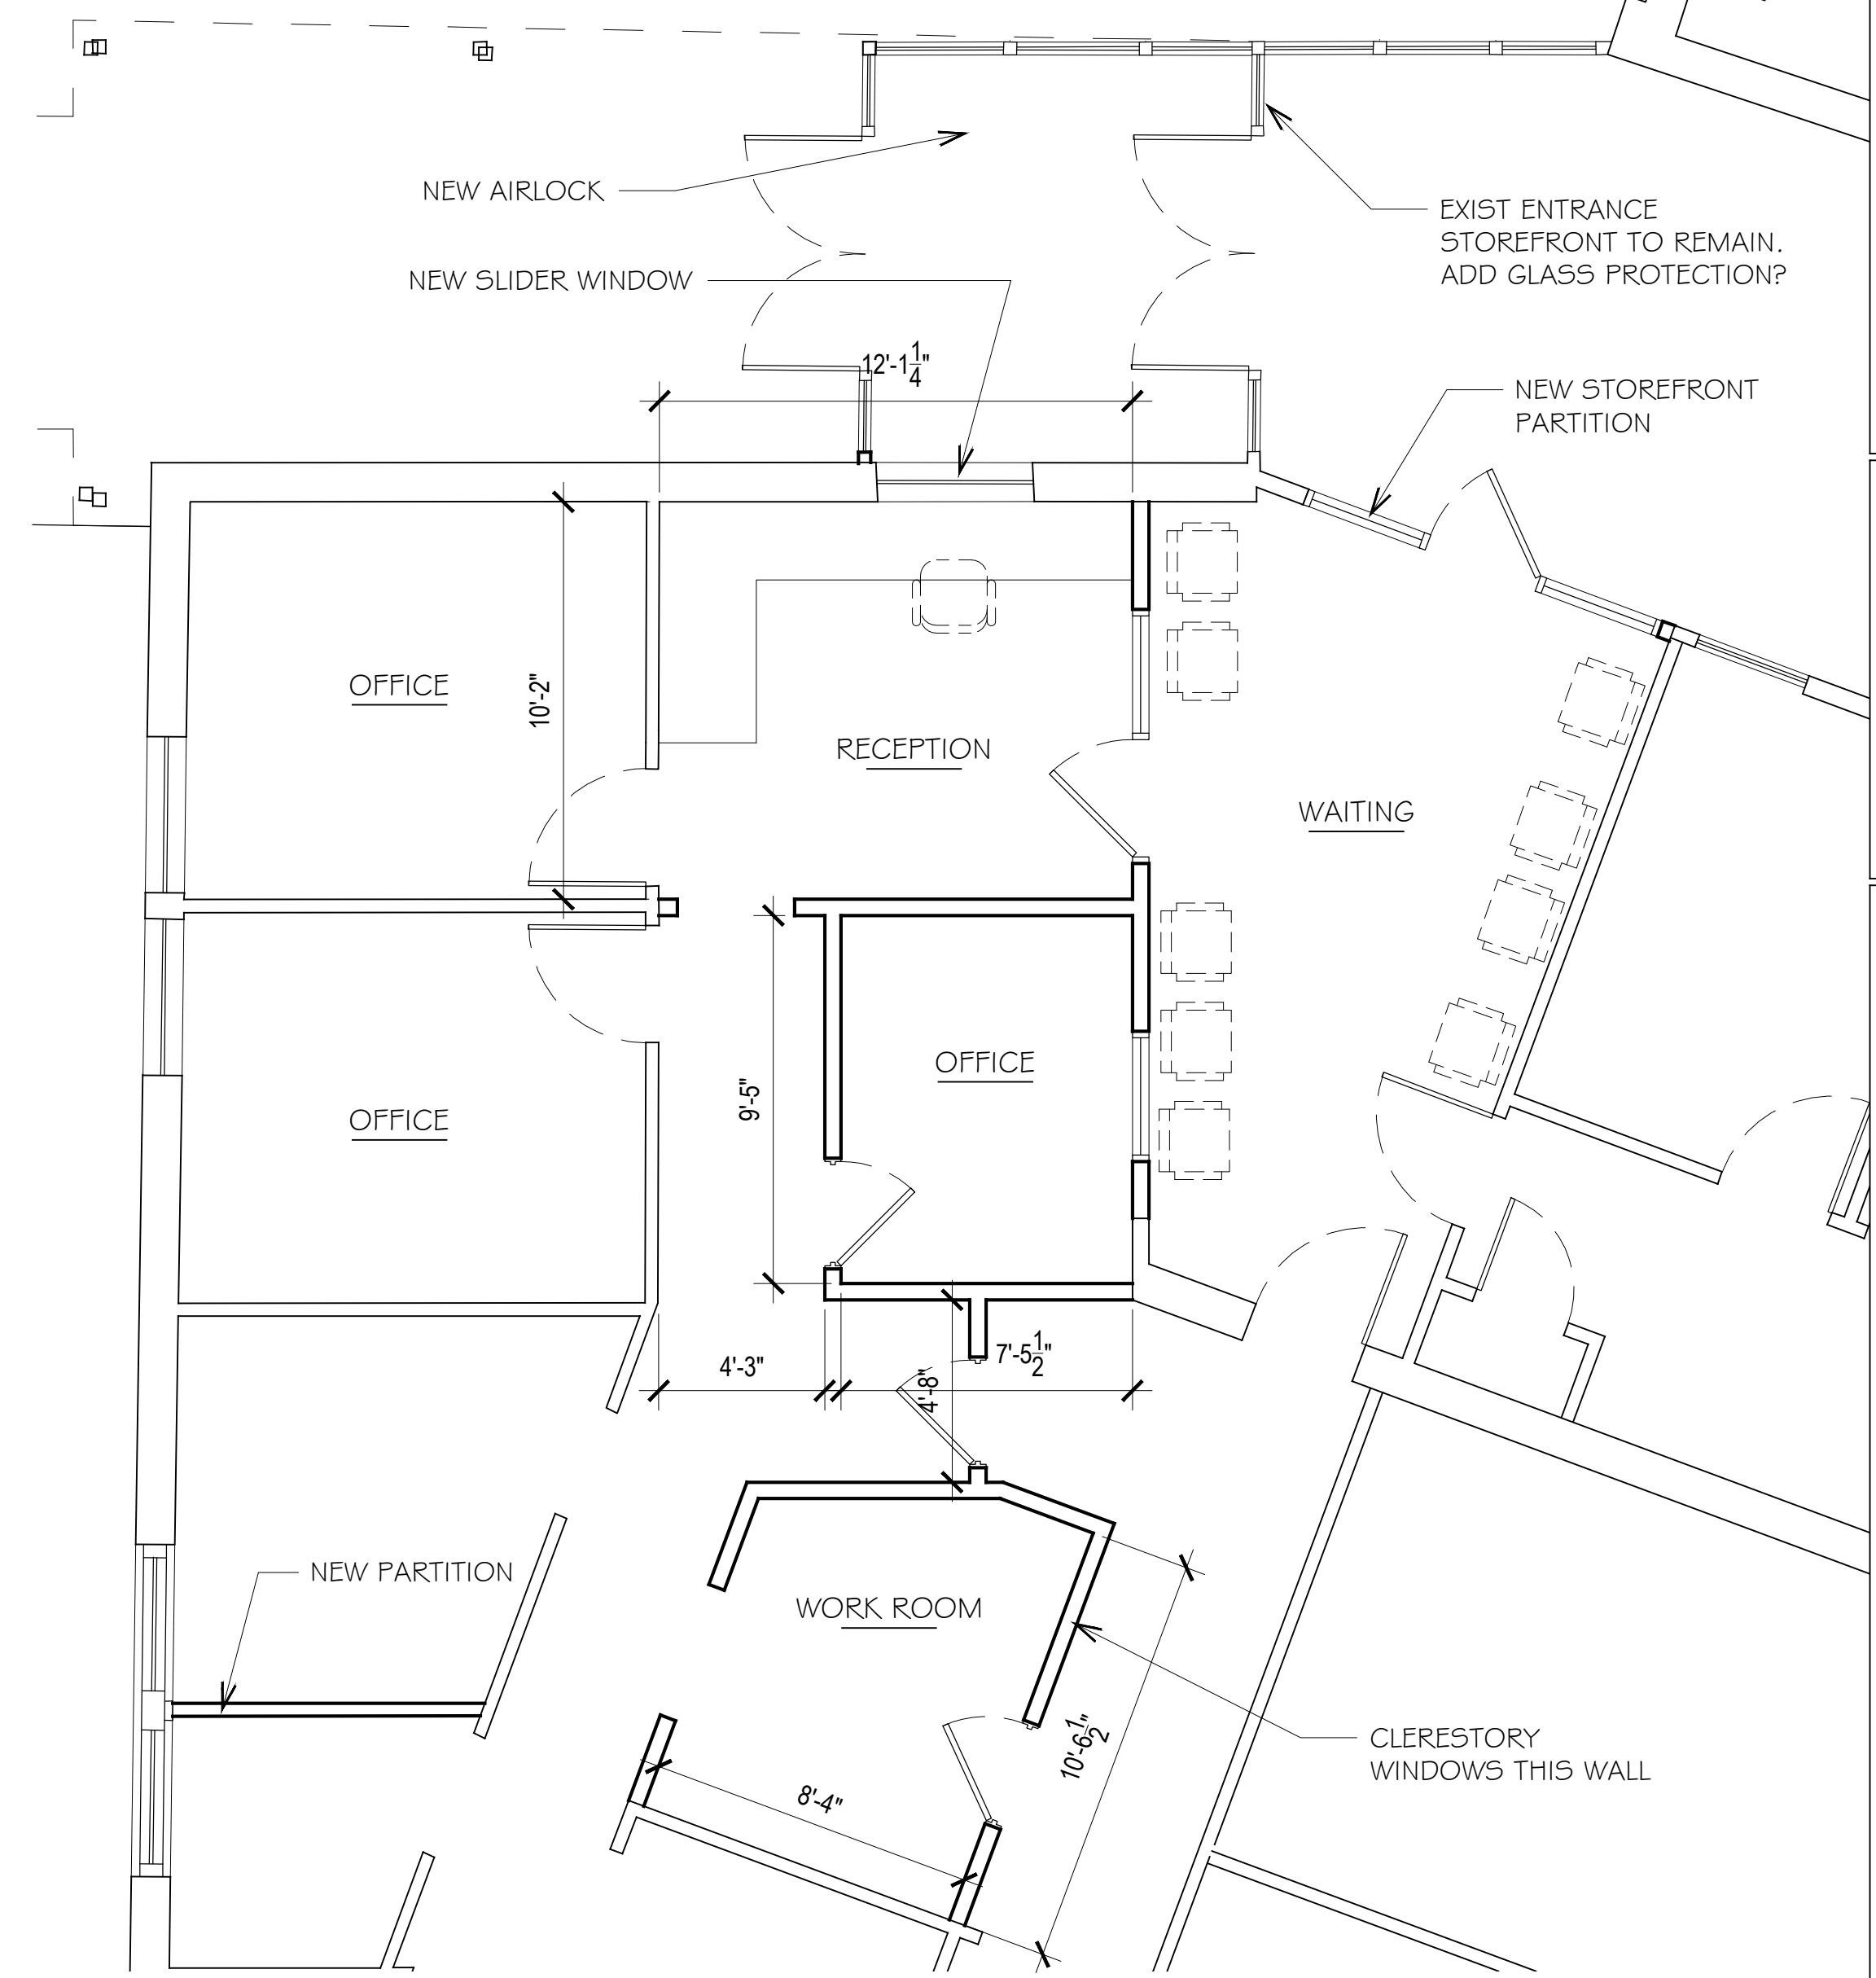

2 RECEPTION RENOVATIONS
A1.1 1/4" = 1'-0" 0 4'

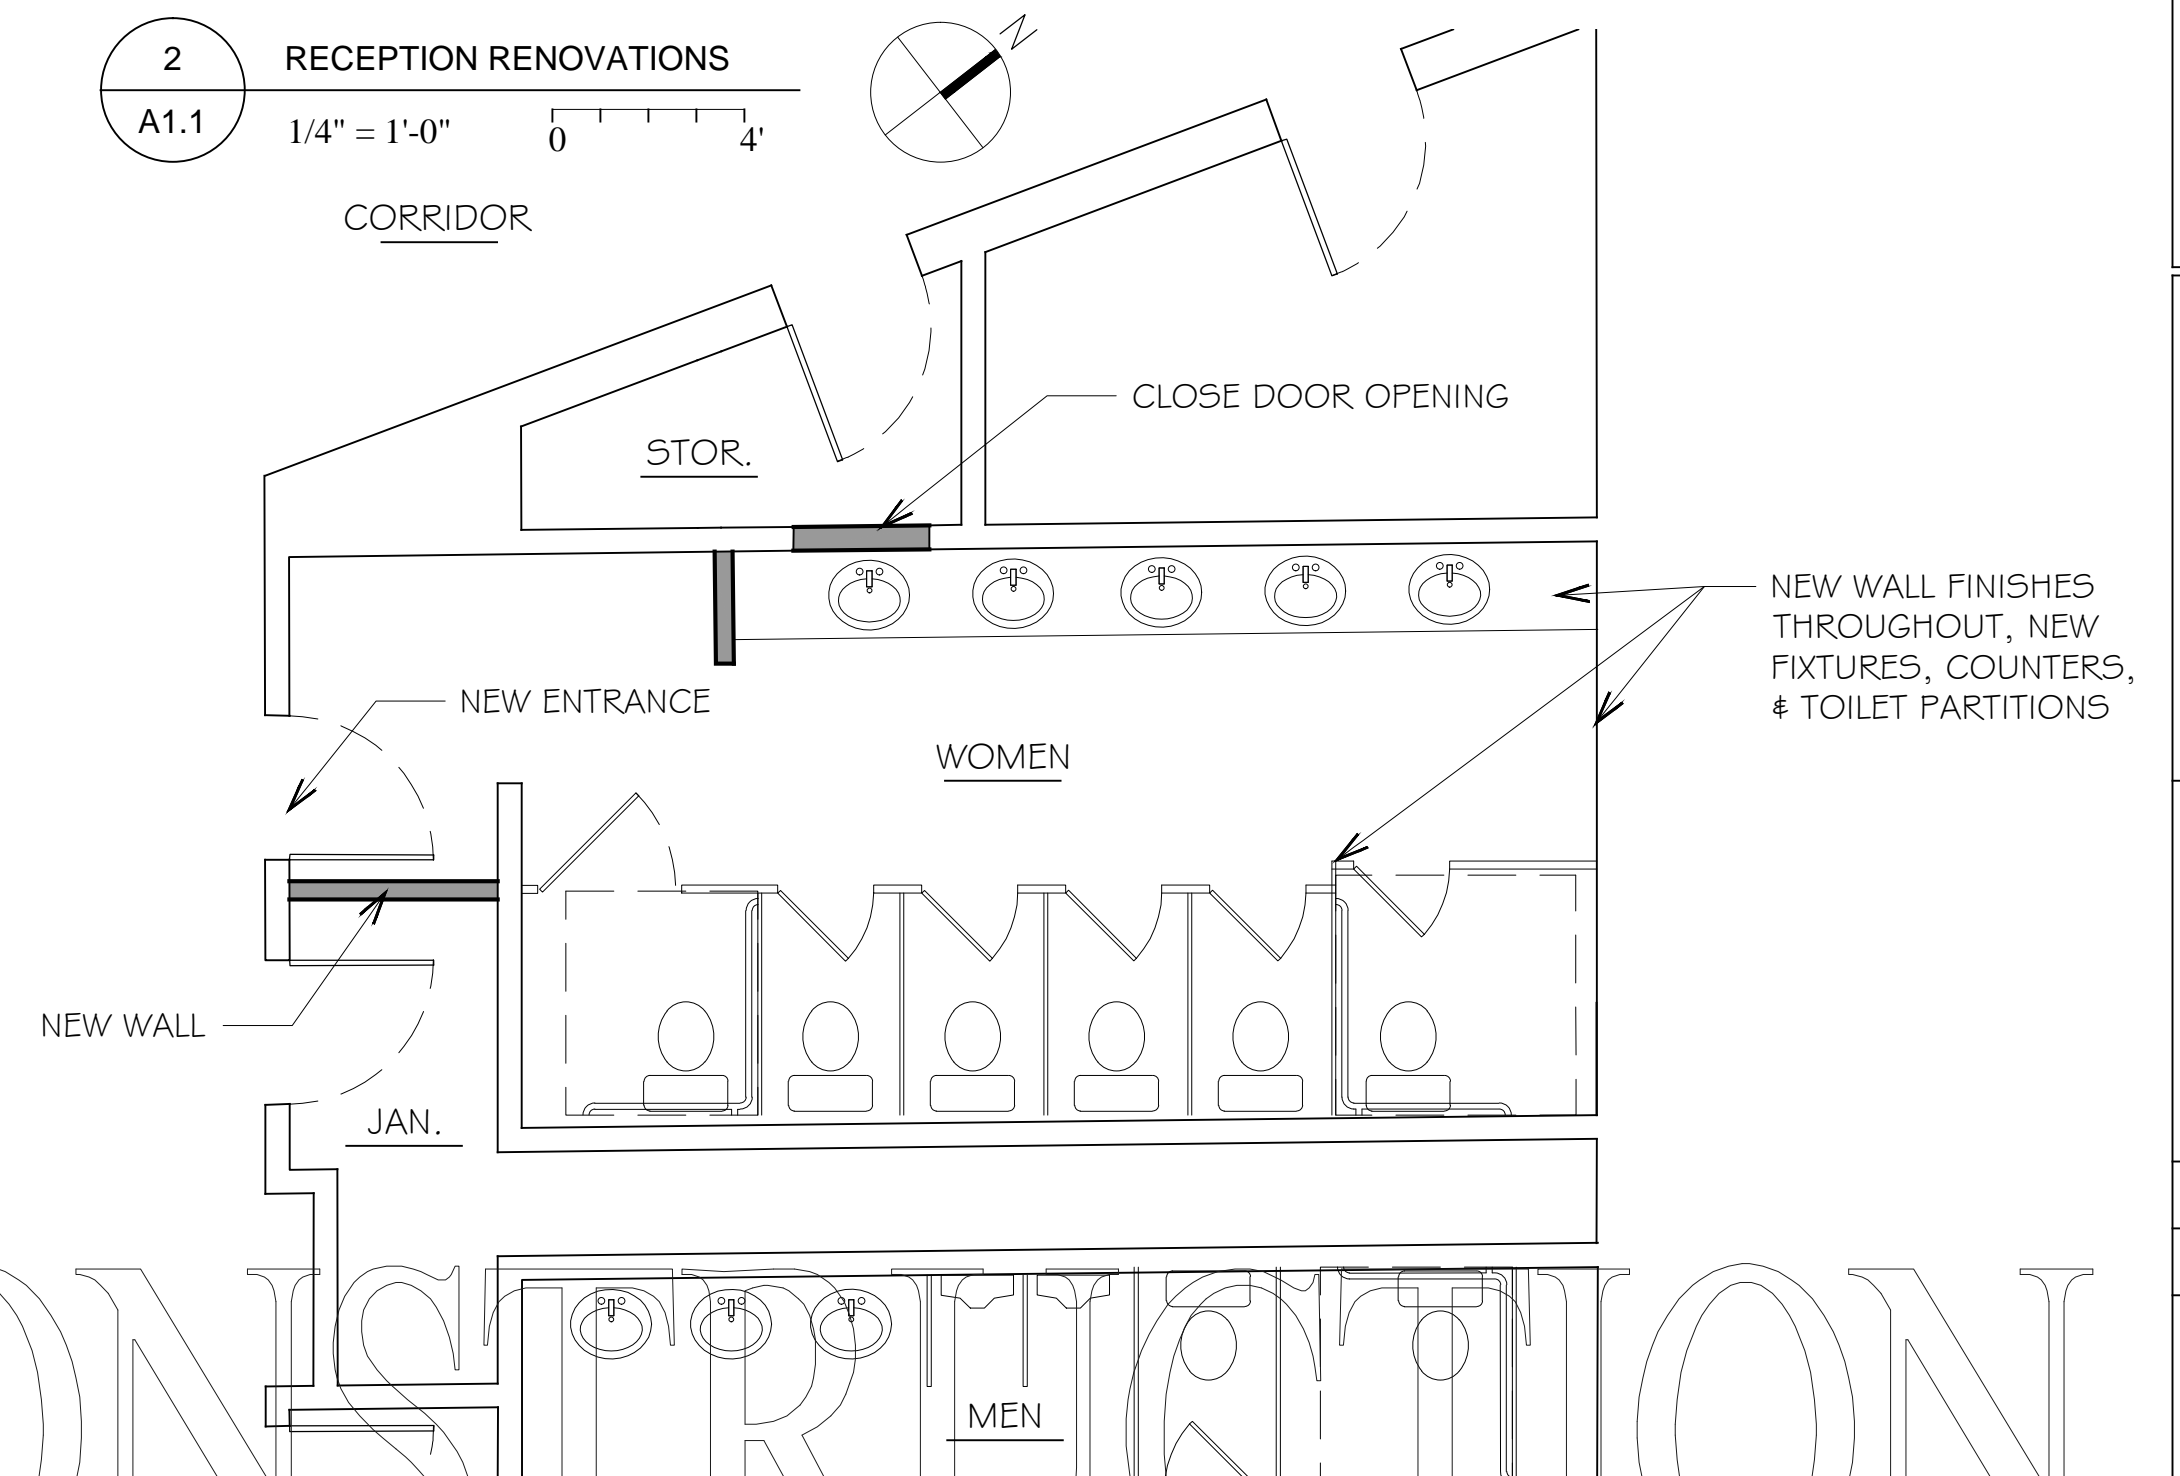

3 BATHROOMS RENOVATION
A1.1 1/4" = 1'-0" 0 4'

NOT FOR CONSTRUCTION

DON SWOFFORD FAIA

DON A SWOFFORD ARCHITECT

5363 BELLAIR FARM
CHARLOTTESVILLE, VA 22903
(434) 960-1927 CELLULAR

GENERAL NOTES:

1. NOTE

PRELIMINARY
NOT FOR CONSTRUCTION

CHURCH OF THE INCARNATION

LOCATION:
1465 INCARNATION DRIVE
CHARLOTTESVILLE, VA 22901

PROPOSED FLOOR PLAN


SHEET NAME:

ISSUE: REVIEW

DATE: 11/17/2023

A1.2

SHEET #:

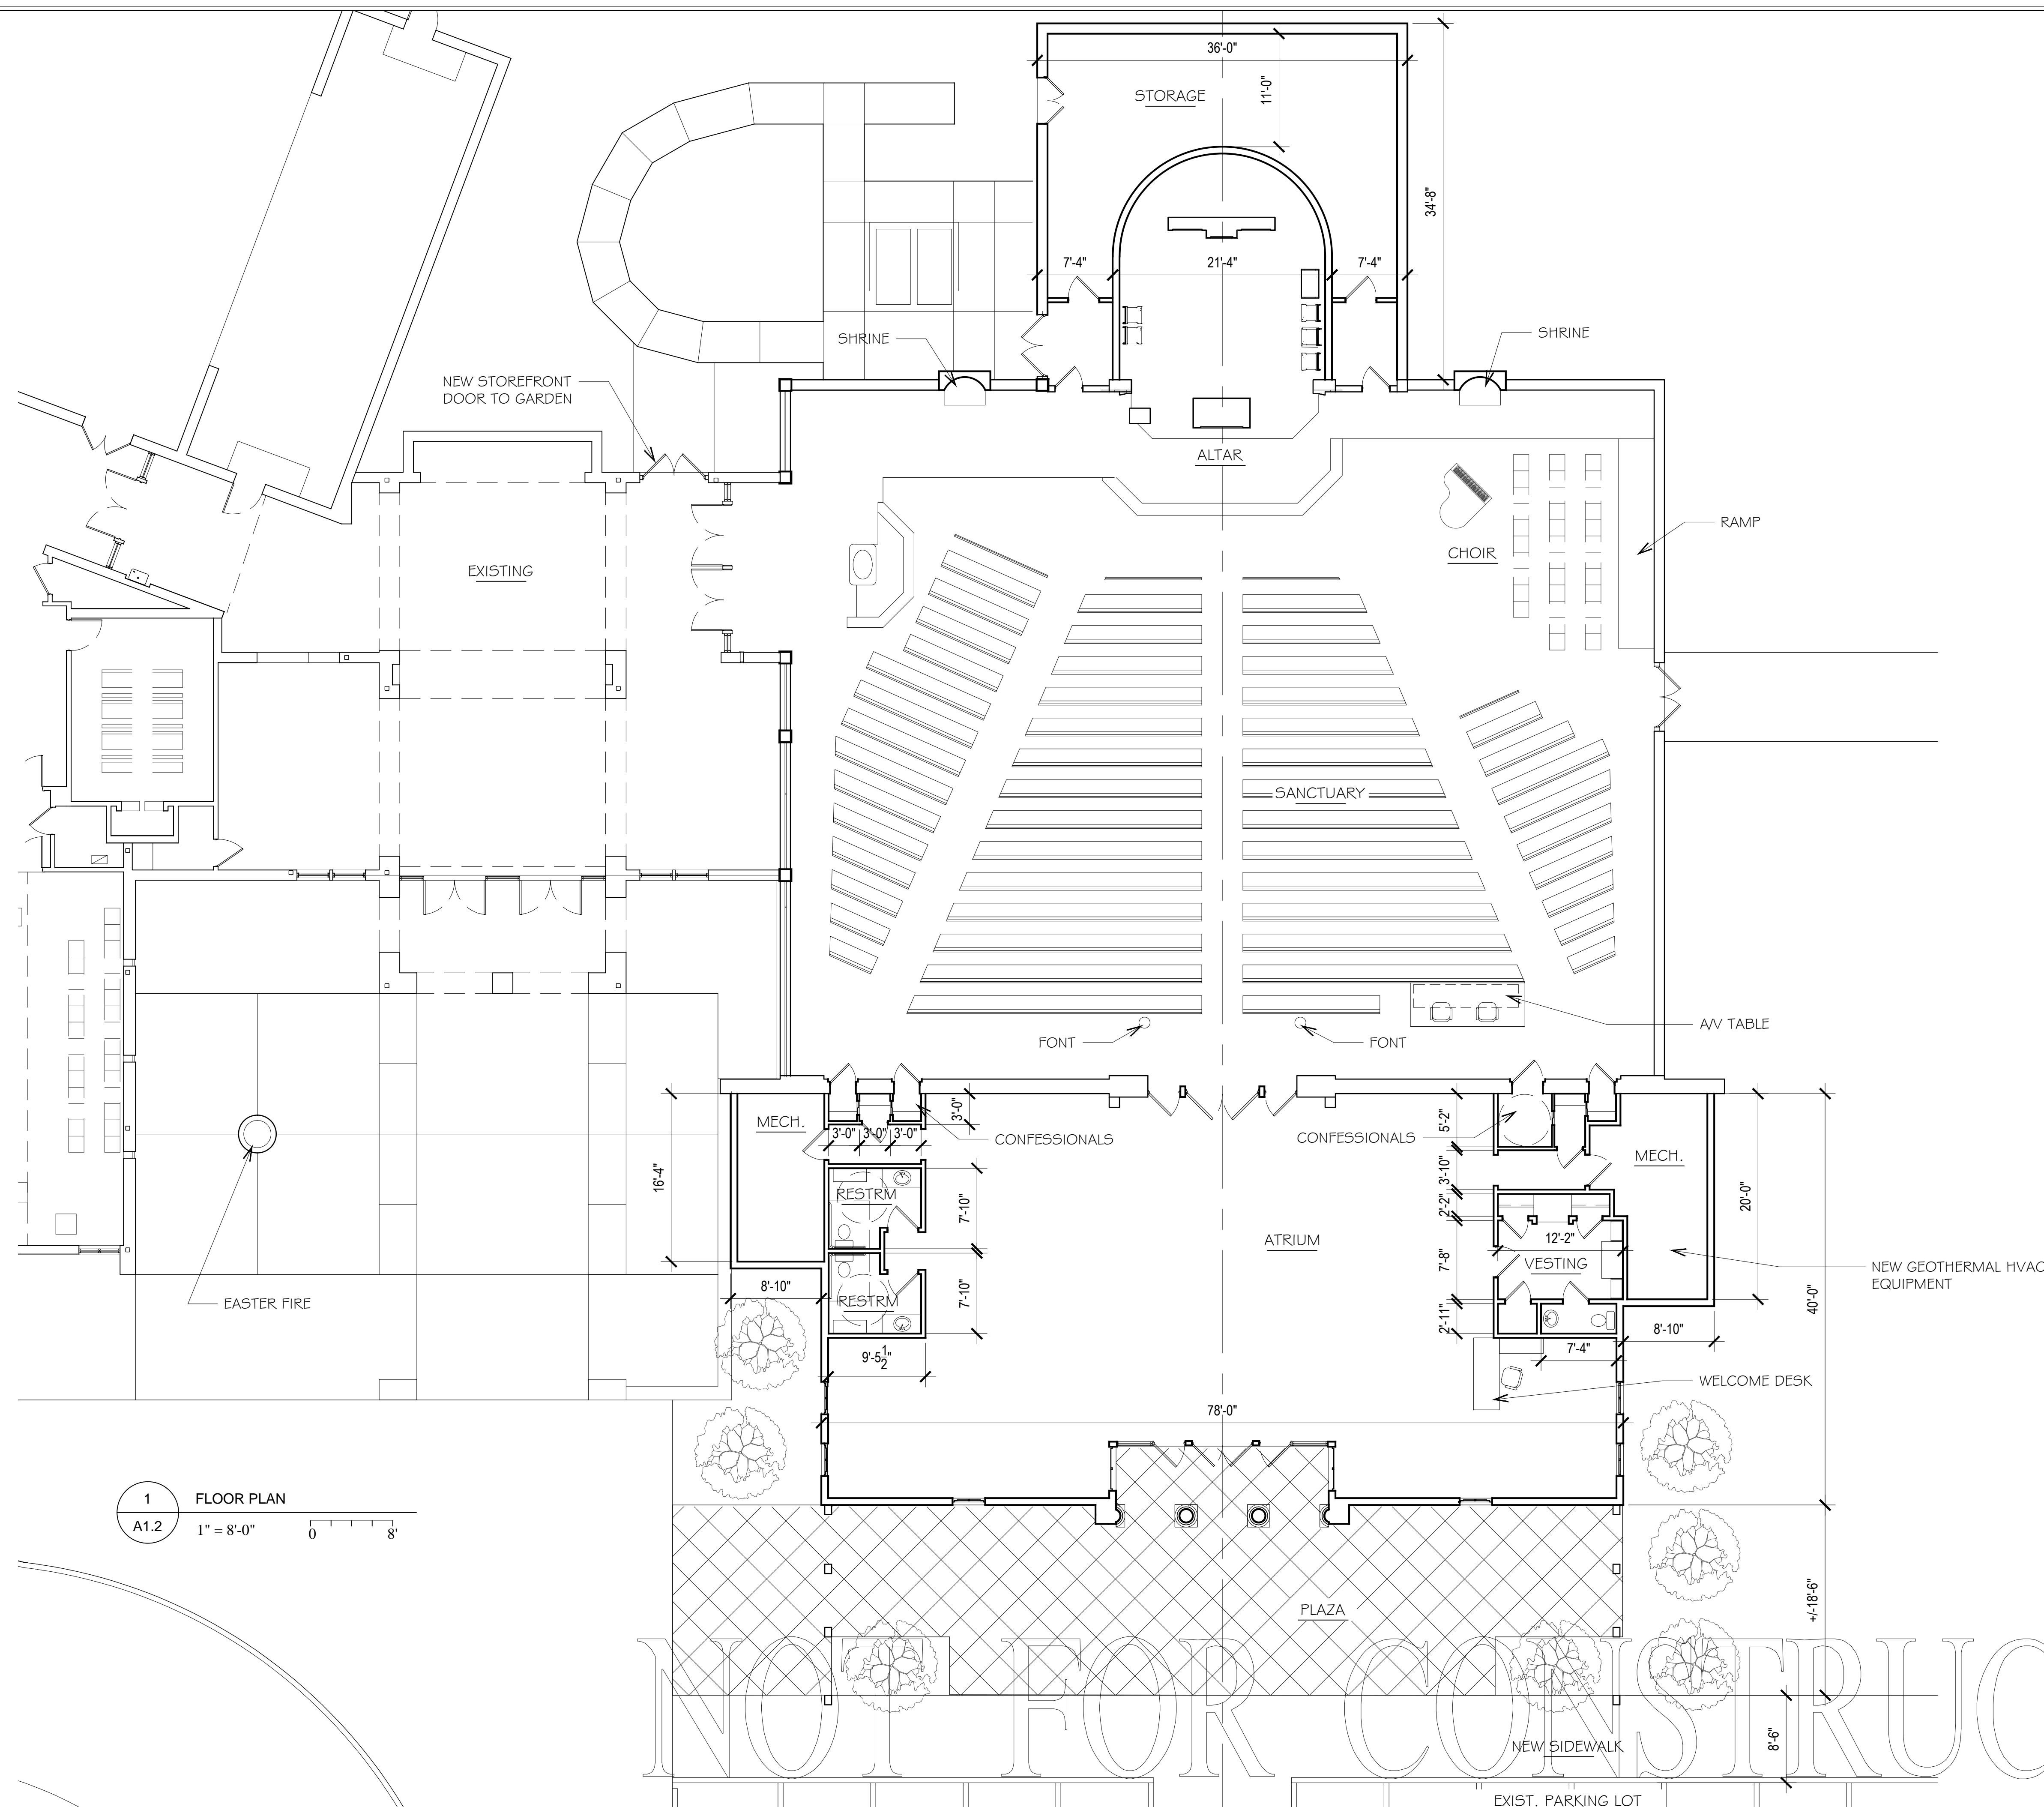


1 FLOOR PLAN
A1.2 1" = 8'-0" 0 8'

NOT FOR CONSTRUCTION


DON SWOFFORD FAIA

DON A SWOFFORD ARCHITECT


5363 BELLAIR FARM
CHARLOTTESVILLE, VA 22903
(434) 960-1927 CELLULAR

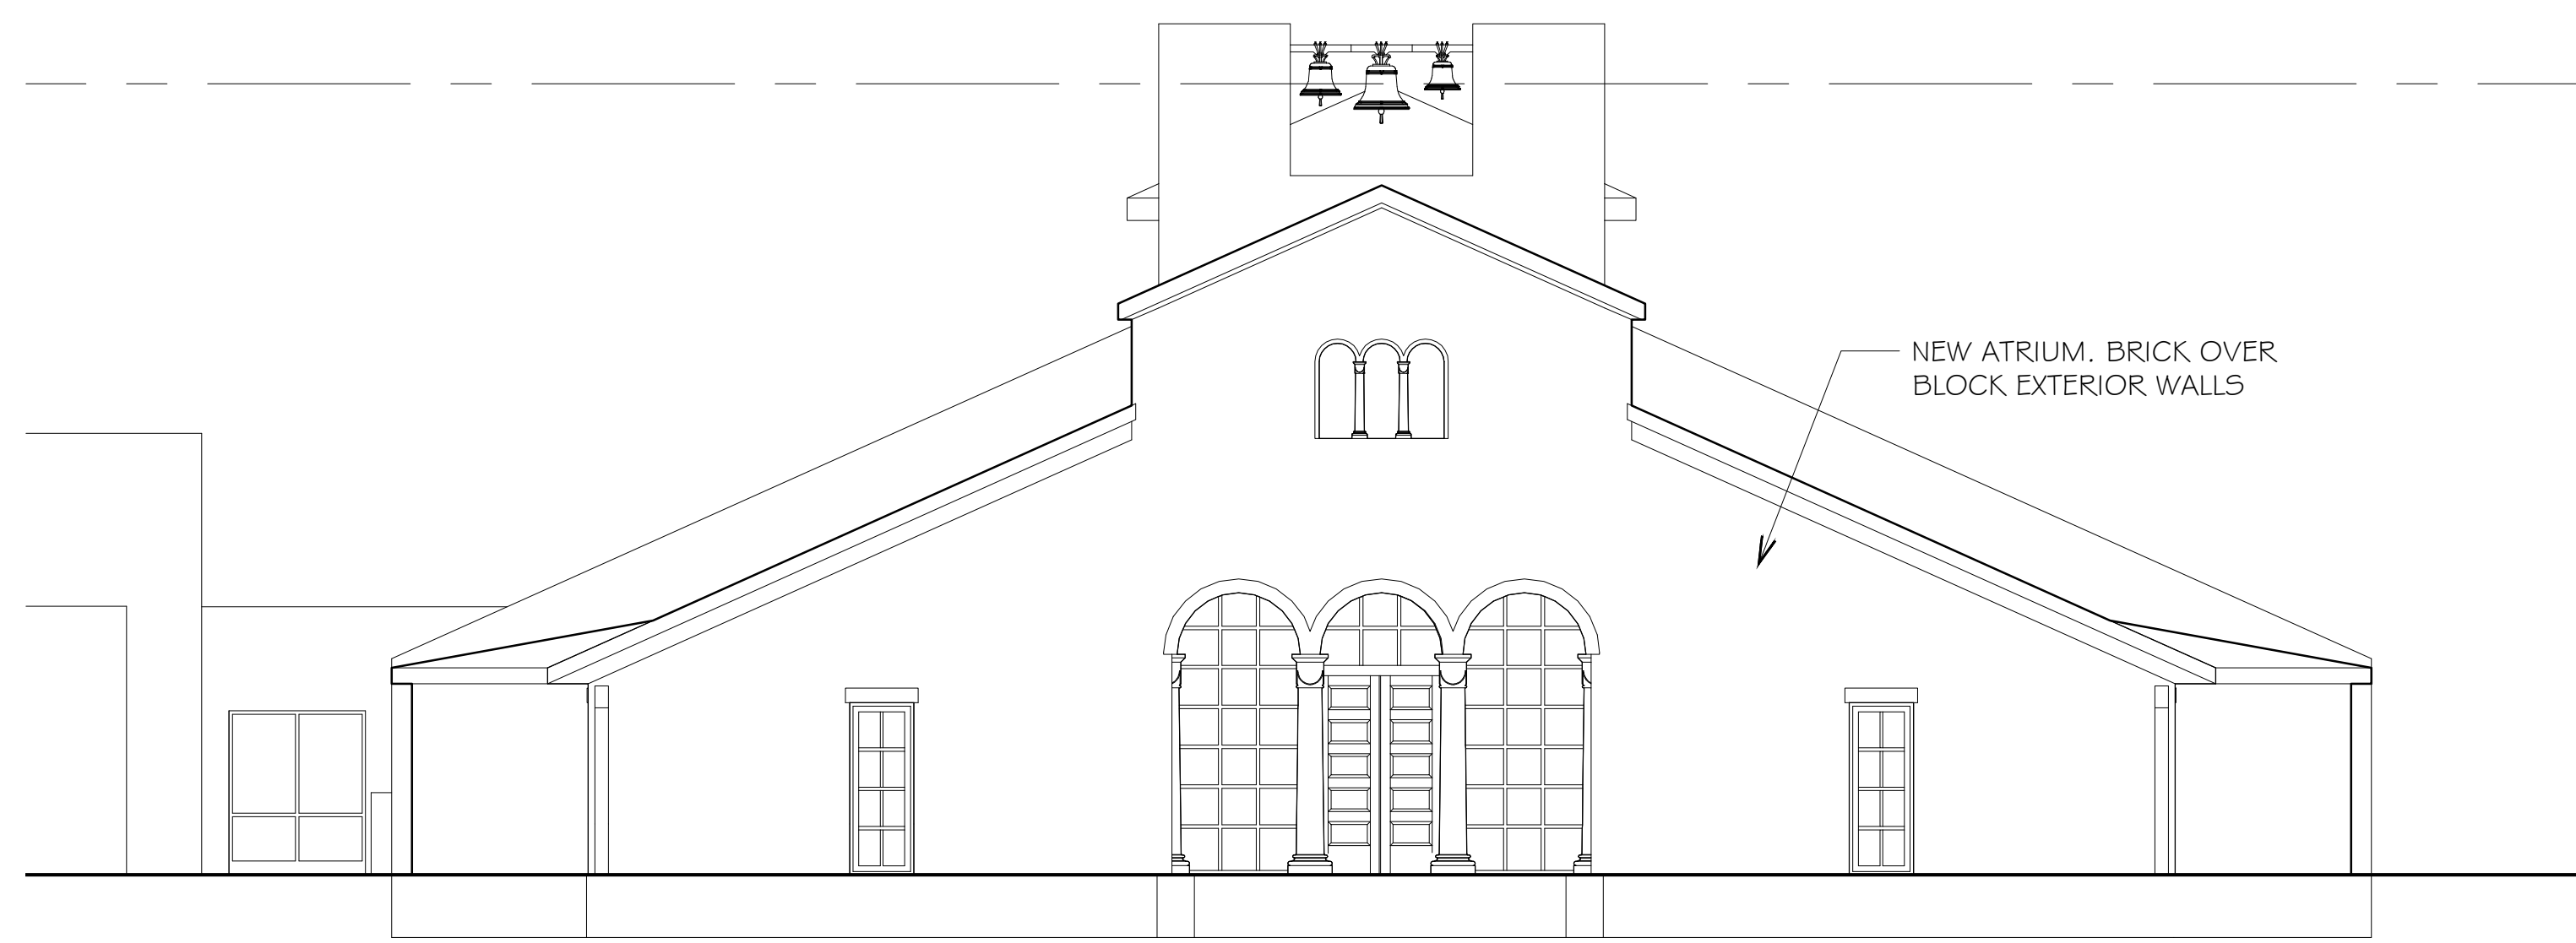

1 FRONT ELEVATION
A2.1 1" = 8'-0" 0 8'

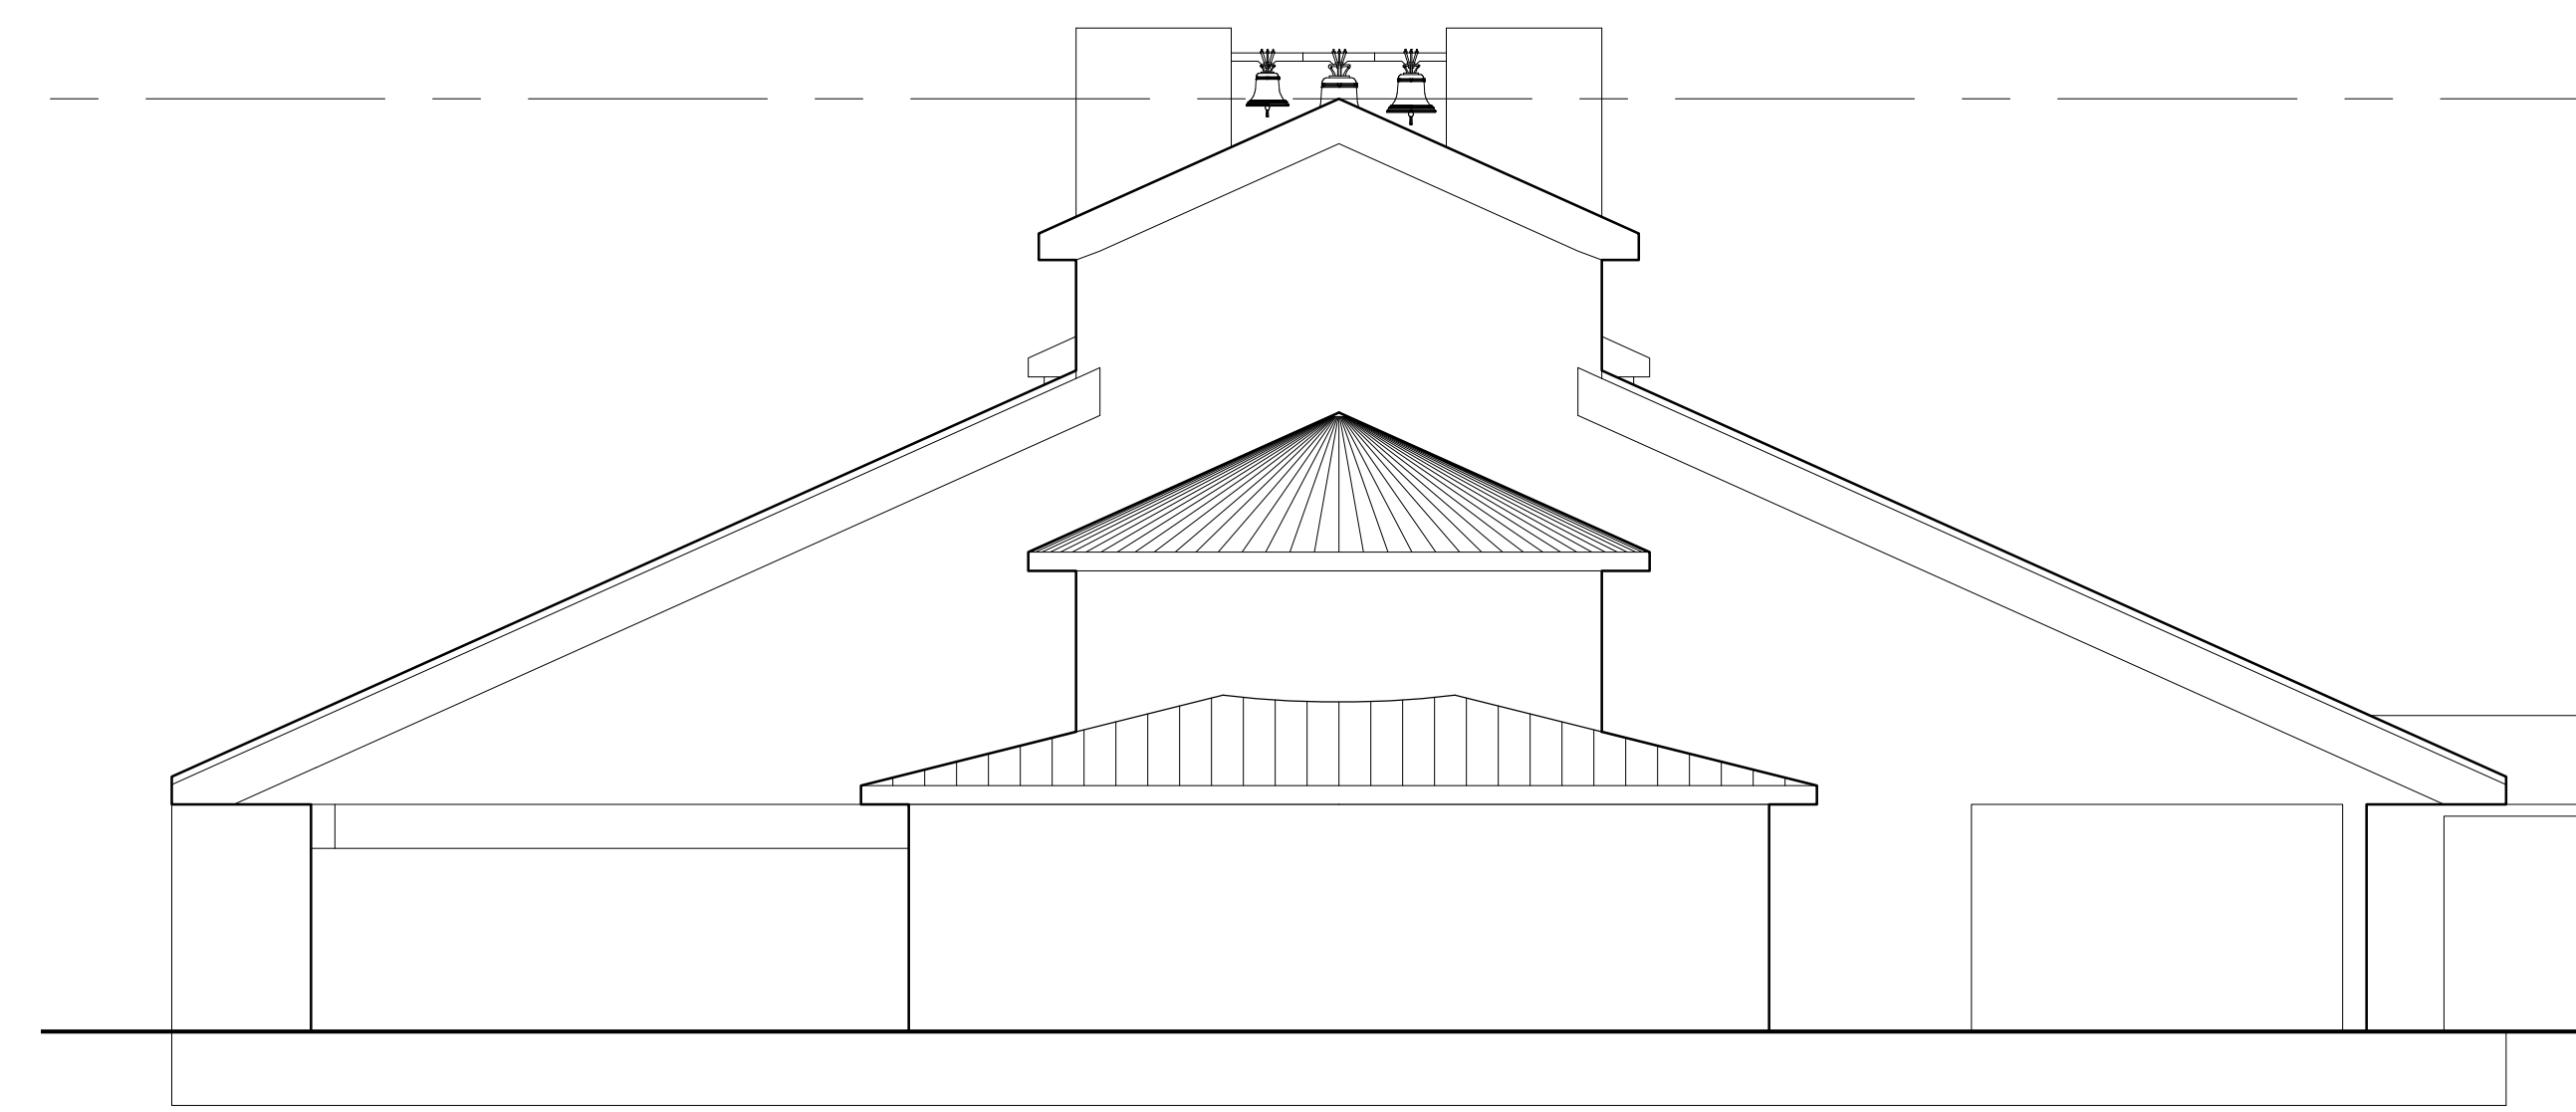

2 REAR ELEVATION
A2.1 1" = 8'-0" 0 8'

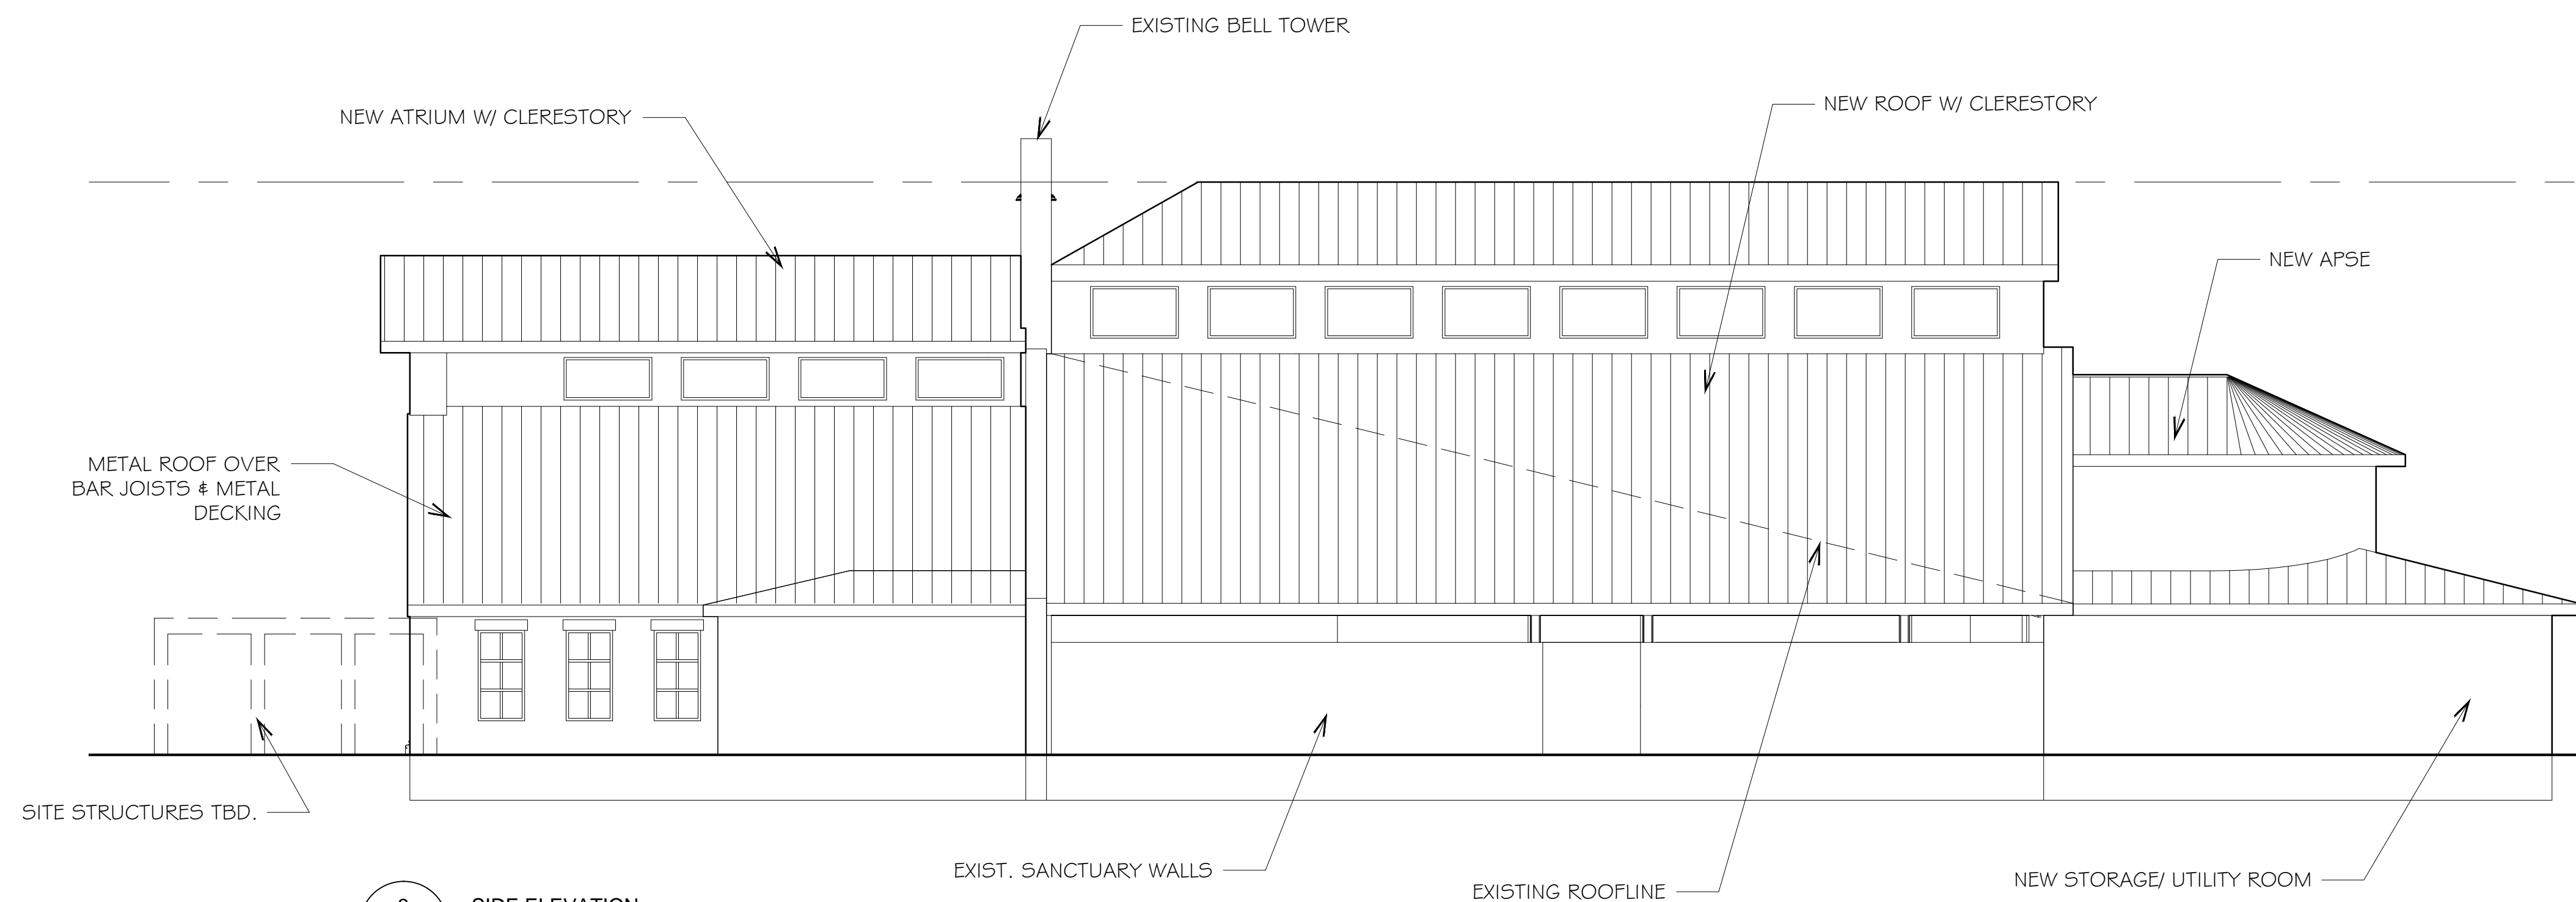

3 SIDE ELEVATION
A2.1 1" = 8'-0" 0 8'

GENERAL NOTES:

1. NOTE

PRELIMINARY
NOT FOR CONSTRUCTION

CHURCH OF THE INCARNATION

LOCATION:
1465 INCARNATION DRIVE
CHARLOTTESVILLE, VA 22901

ELEVATIONS

SHEET NAME:

ISSUE: REVIEW

DATE: 11/17/2023

NOT FOR CONSTRUCTION

A2.1

SHEET #:

DON SWOFFORD FAIA

DON A SWOFFORD ARCHITECT

5363 BELLAIR FARM
CHARLOTTESVILLE, VA 22903
(434) 960-1927 CELLULAR

GENERAL NOTES:

1. NOTE

PRELIMINARY
NOT FOR CONSTRUCTION

CHURCH OF THE INCARNATION

LOCATION:
1465 INCARNATION DRIVE
CHARLOTTESVILLE, VA 22901

BUILDING SECTION


SHEET NAME:

ISSUE: REVIEW

DATE: 11/17/2023

A3.1

SHEET #:

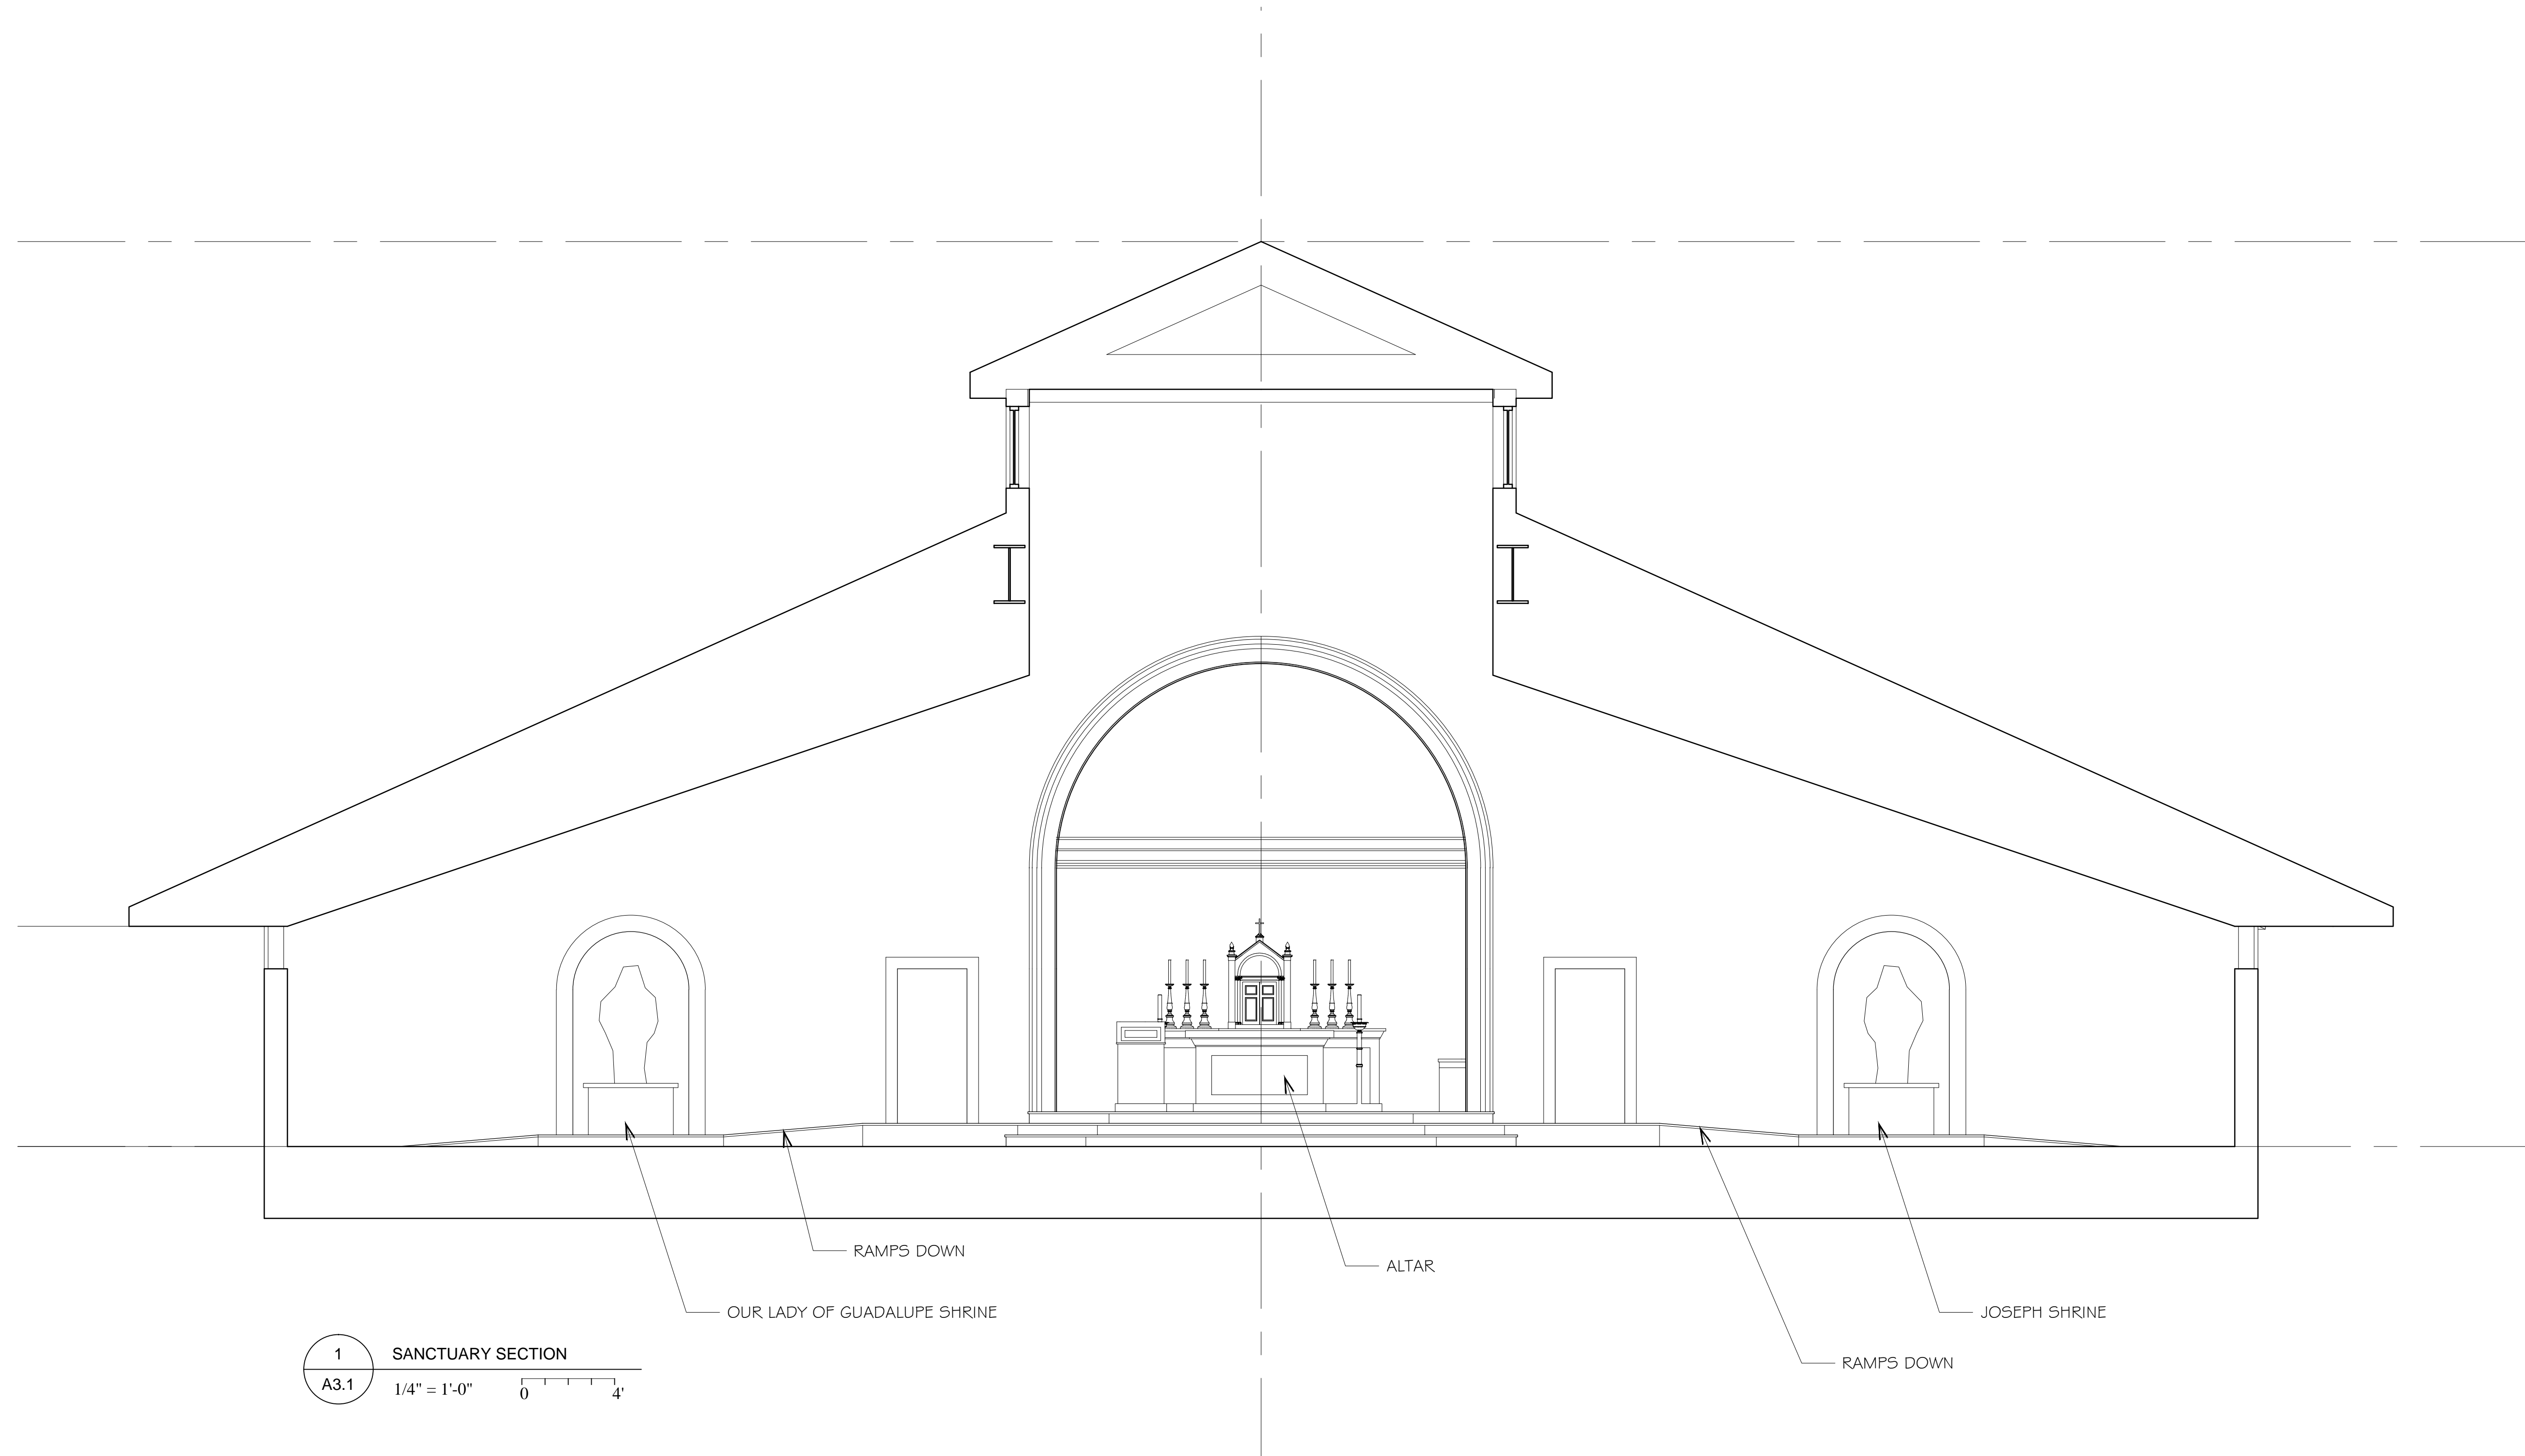

NOT FOR CONSTRUCTION